




SITE PLAN  
SCALE 1:250

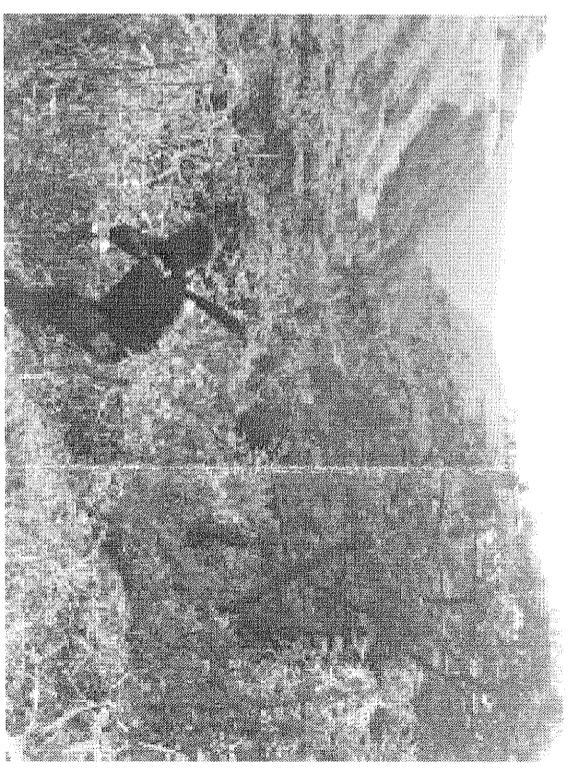


VIEW 1

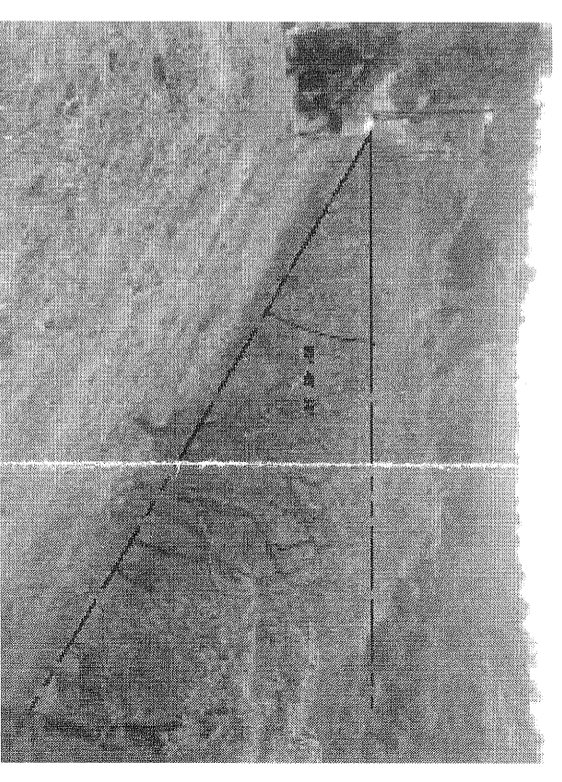

VIEW 2

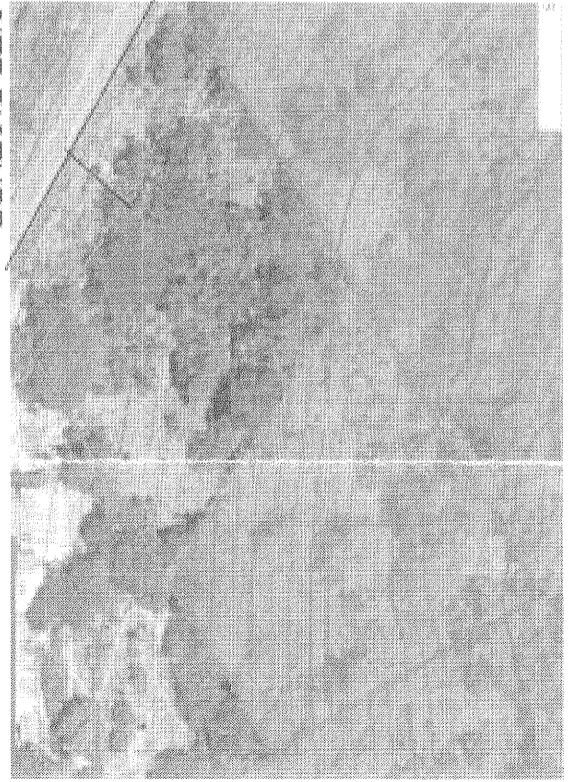

SITE PICTURE

 <p><b>DAVID HARTMAN ARCHITECTS</b> 100 ALAMBEIN AVE ALAMBEIN, ONTARIO L3R 9V7 Tel: (905) 881-1111 Fax: (905) 881-1112 www.dharchitects.com</p>		<p><b>HOUSE 1 &amp; 2</b></p> <p><b>0' BUILDING OPTION</b></p>	
<p>Project Address: NEW RESIDENCE ON LOT 1 49 ALAMBEIN AVE ALAMBEIN, ONTARIO</p>		<p>Client: REISER SM / 003</p>	
<p>Date: 07/20/12</p>		<p>Scale: 1:250</p>	
<p>Drawn by: [Name]</p>		<p>Checked by: [Name]</p>	
<p>Project No: [Number]</p>		<p>Sheet No: [Number]</p>	

# SECTION AT HOUSE 1

