




Drainage Section 5
SCALE 1:100

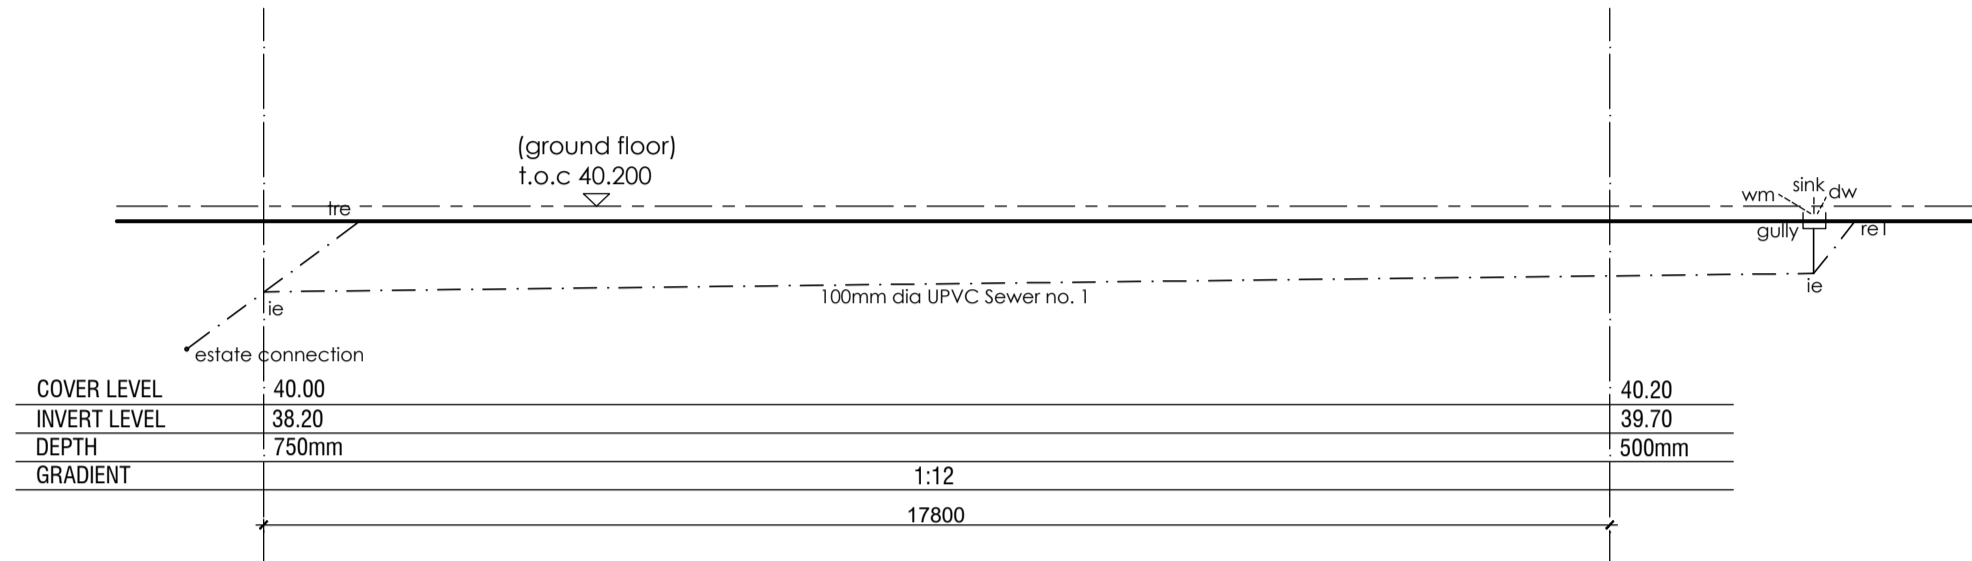


Drainage Section 1
SCALE 1:100

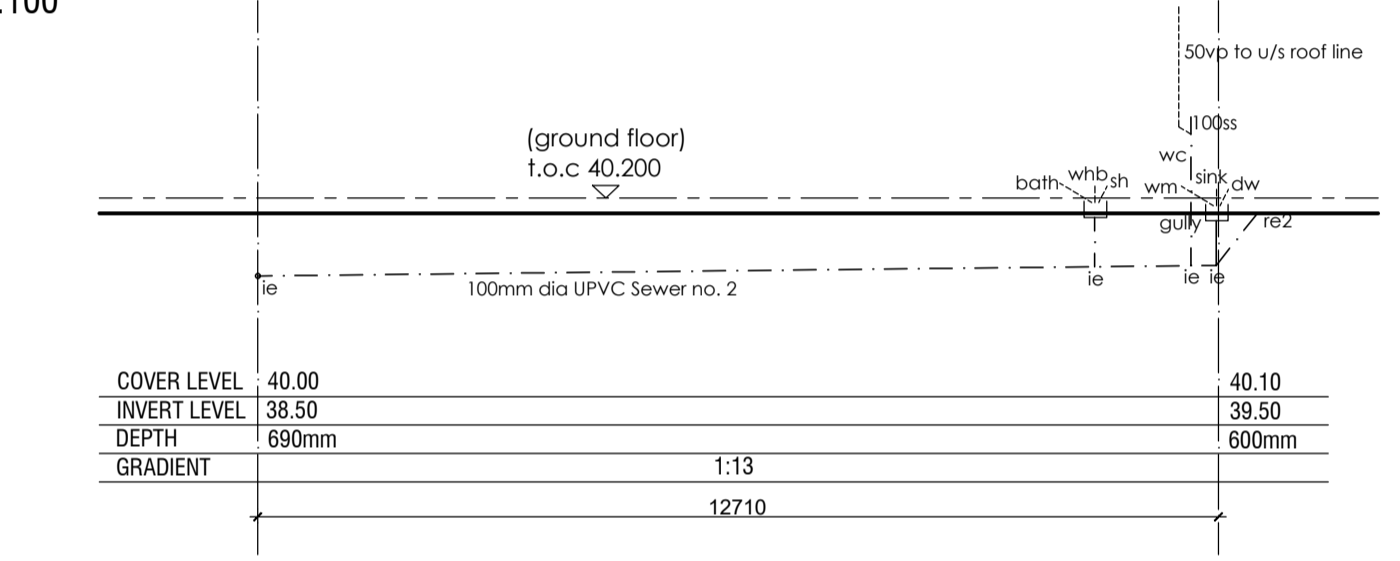


Drainage Section 2
SCALE 1:100

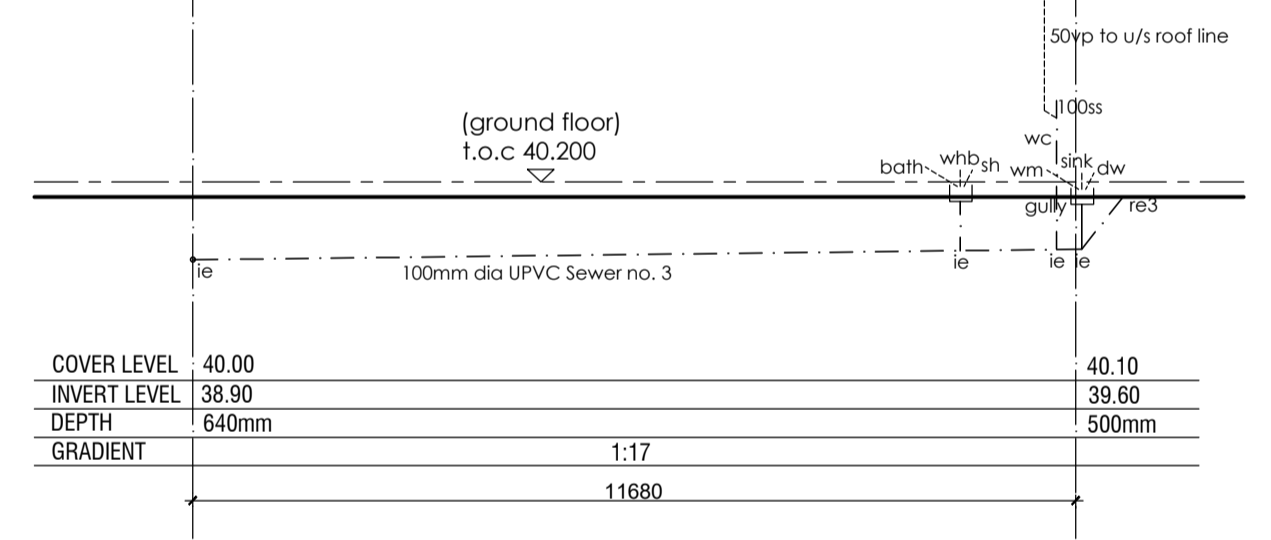

Drainage Section 3
SCALE 1:100

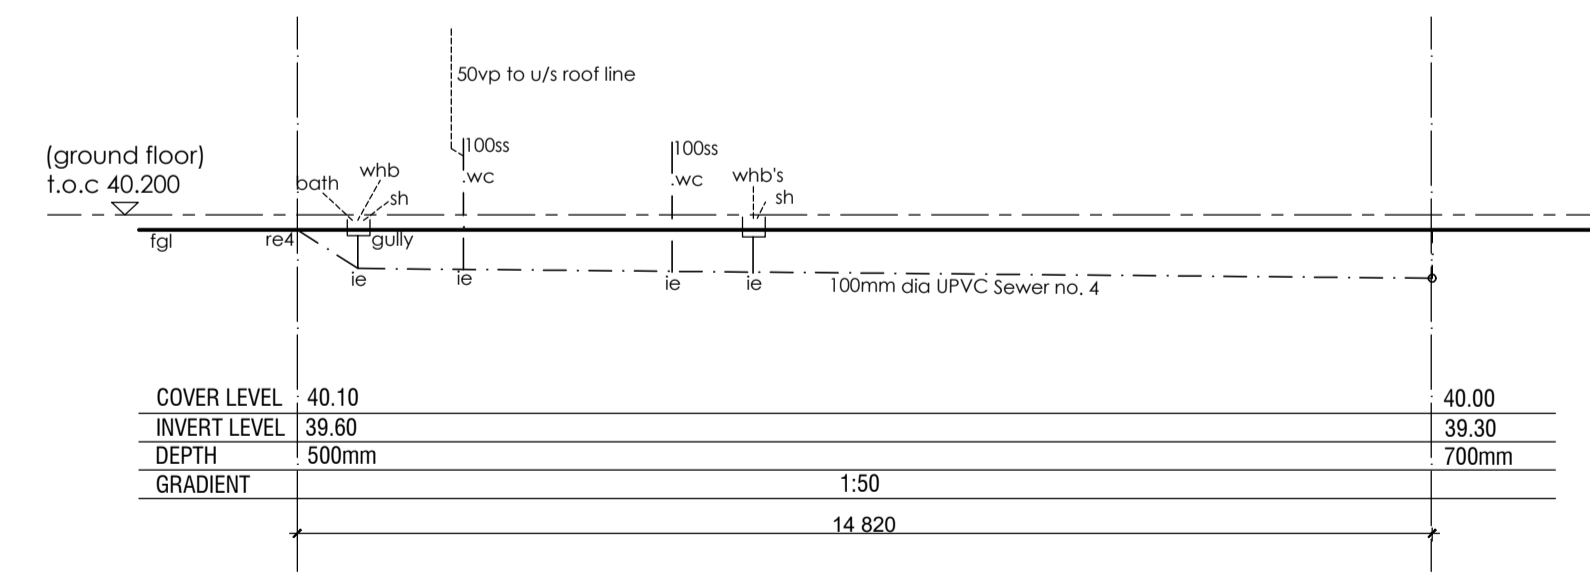

Drainage Section 4
SCALE 1:100

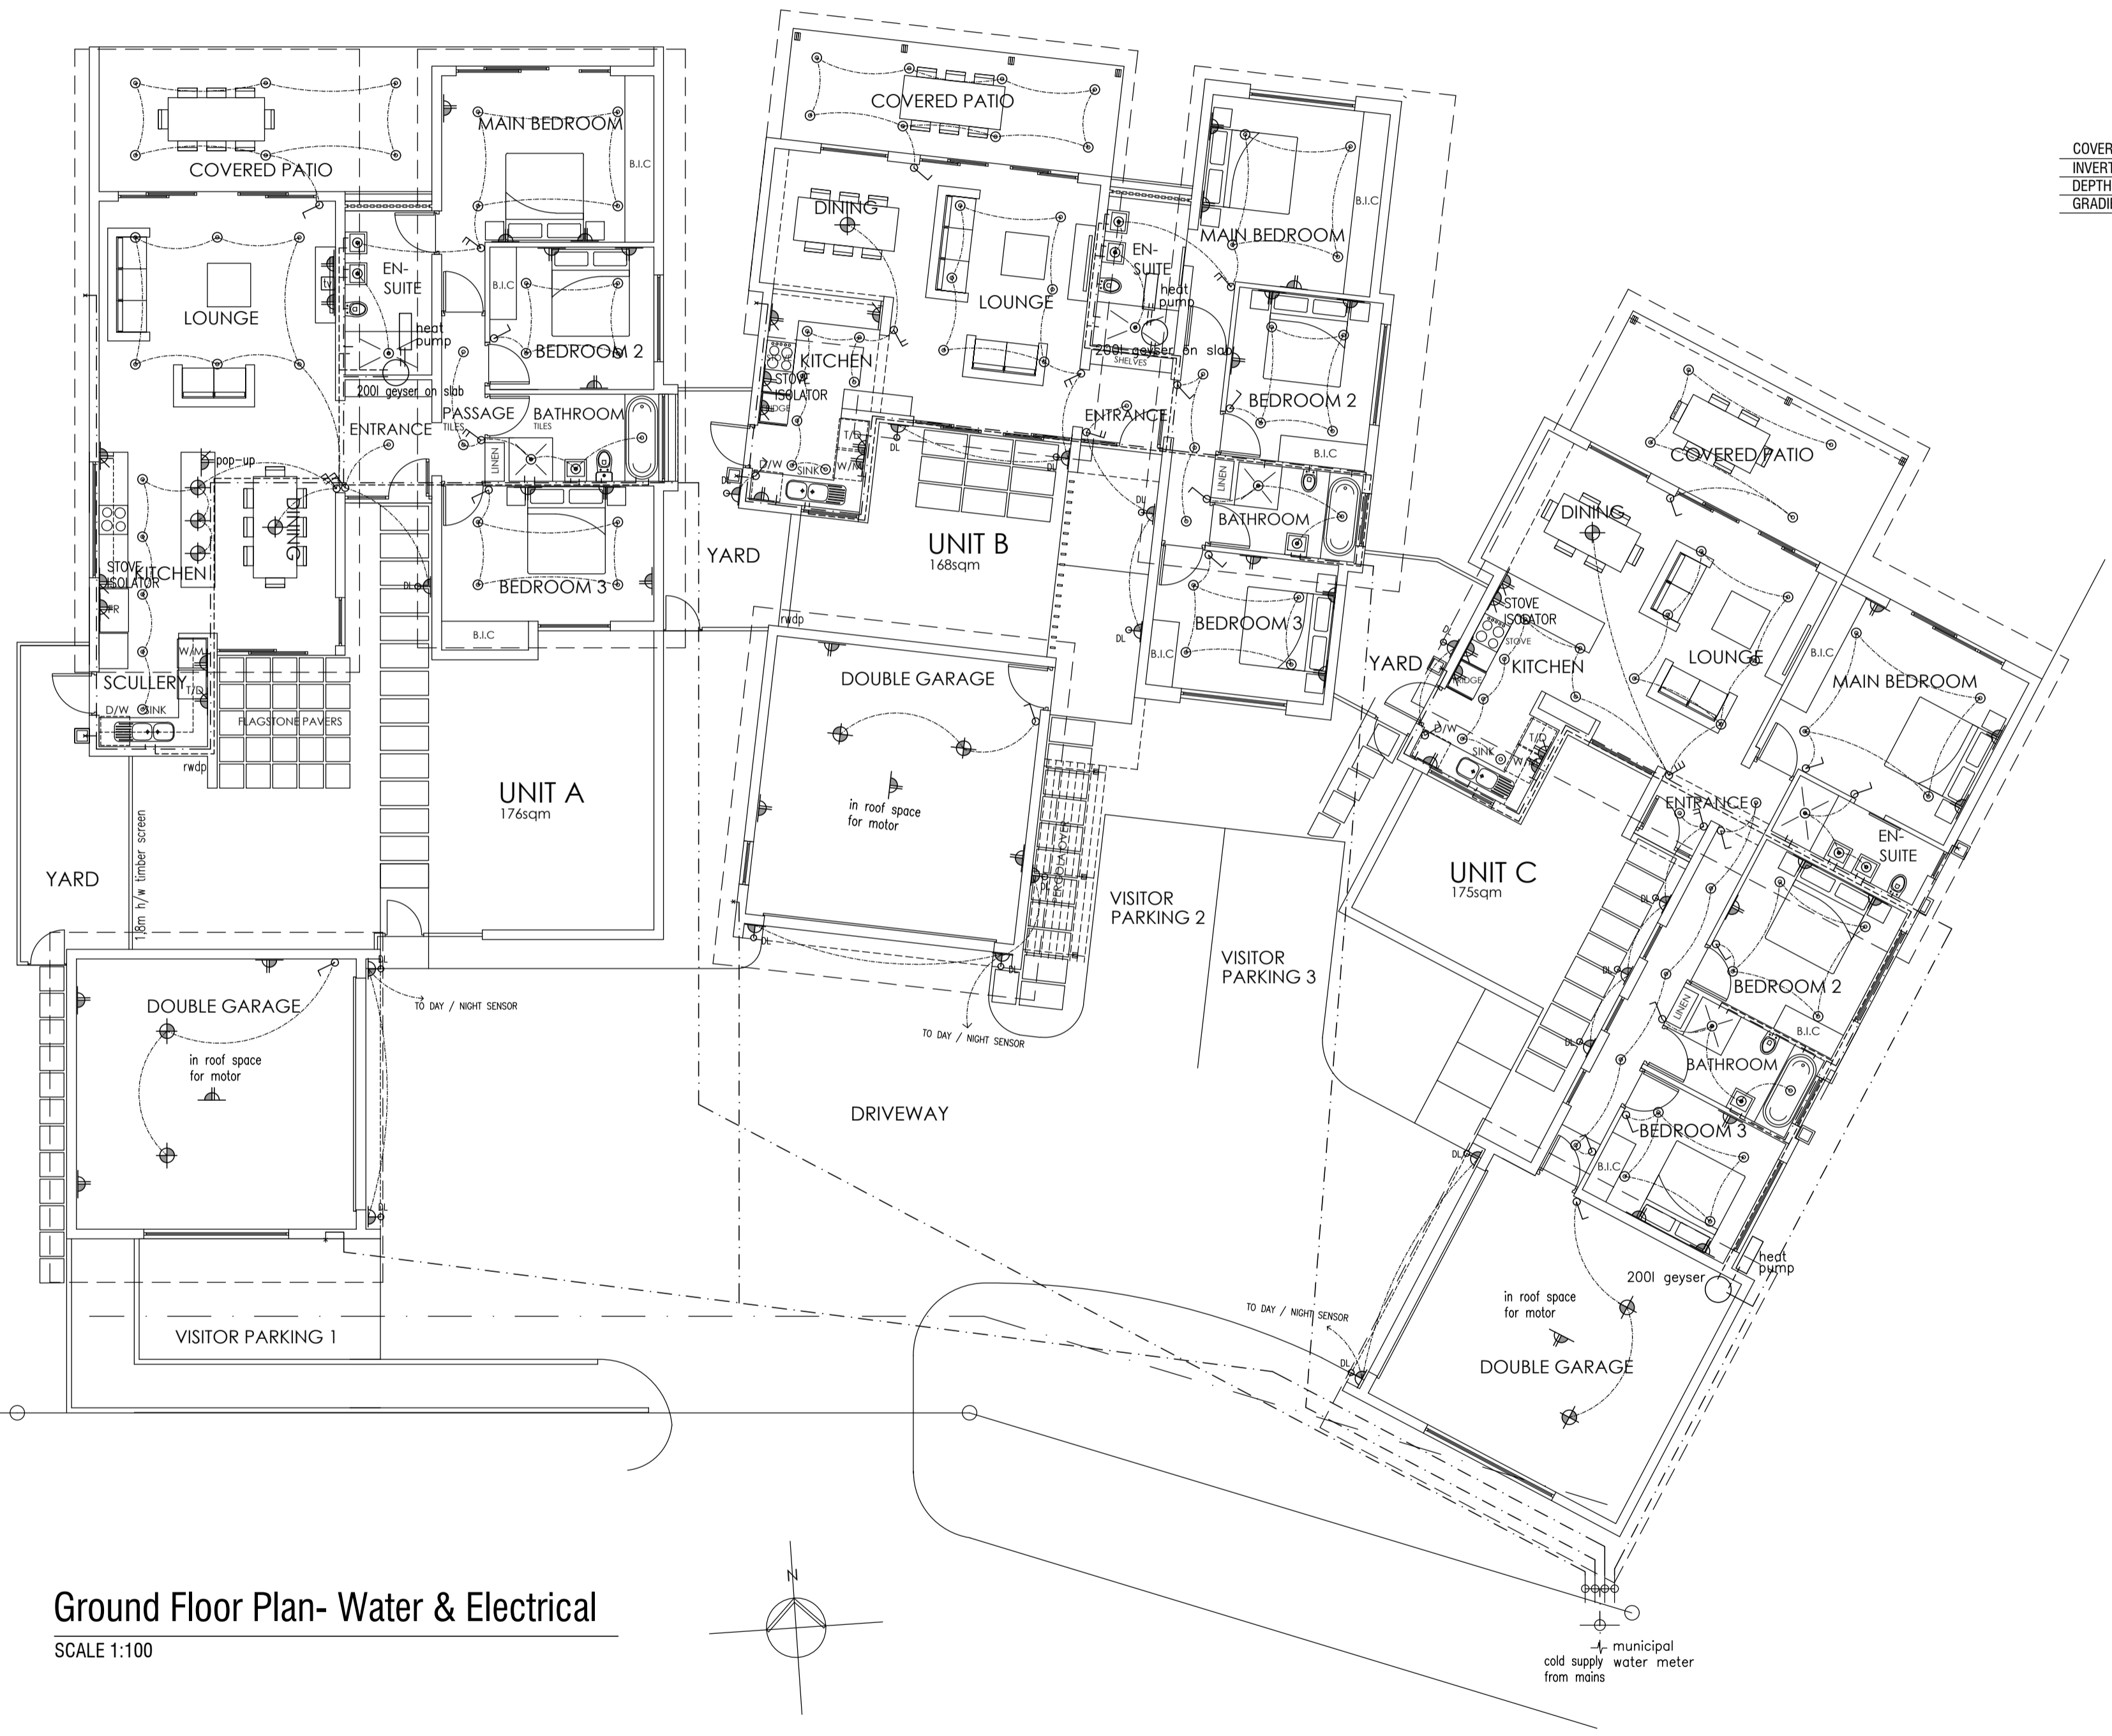

Ground Floor Plan- Water & Electrical
SCALE 1:100

WATER RETICULATION LEGEND:		ELECTRICAL LEGEND:	
	HOT WATER RETICULATION		DISTRIBUTION BOARD
	COLD WATER RETICULATION		DOUBLE WALL SOCKET OUTLET 1200mm ABOVE FFL
	MUNICIPAL WATER METER		DOUBLE WALL SOCKET OUTLET 350mm ABOVE FFL
	TAP		SINGLE LIGHT SWITCH 1200mm ABOVE FFL
			DOUBLE LIGHT SWITCH 1200mm ABOVE FFL
			TRIPLE LIGHT SWITCH 1200mm ABOVE FFL
			TRIPLE LIGHT SWITCH 1200mm ABOVE FFL
			LED TUBE OR STRIP LIGHTS
			WALL MOUNTED LIGHT FITTING WITH DAYLIGHT SWITCH 2300mm ABOVE FFL
			WALL MOUNTED LIGHT FITTING 2300mm ABOVE FFL
			POOL LIGHT FITTING
			220V CEILING OR PENDANT LIGHT FITTING
			UPLIGHTER MOUNTED IN FLOOR OR LANDSCAPING
			LED DOWNLIGHTERS
			TV POINT & DATA POINT



SACAP Professional: 6214 | pieter.apic@gmail.com |
Tel: 071 767 2196
Postnet Suite 316, Private Bag X0001, Ballito. 4420

Date _____
Architect Signature _____

**PROPOSED NEW 3 UNIT
RESIDENTIAL DEVELOPMENT**
on
Lot 639, Palm Lakes Estate
for
VW INVESTMENTS (PTY) LTD
36 Lake Great Bear Avenue

Occupancy Classification: H3

**WATER AND ELECTRICAL
RETICULATION**

P.H	Checked	P.H	Date
21.73	005	AUG 21	