


WEST ELEVATION

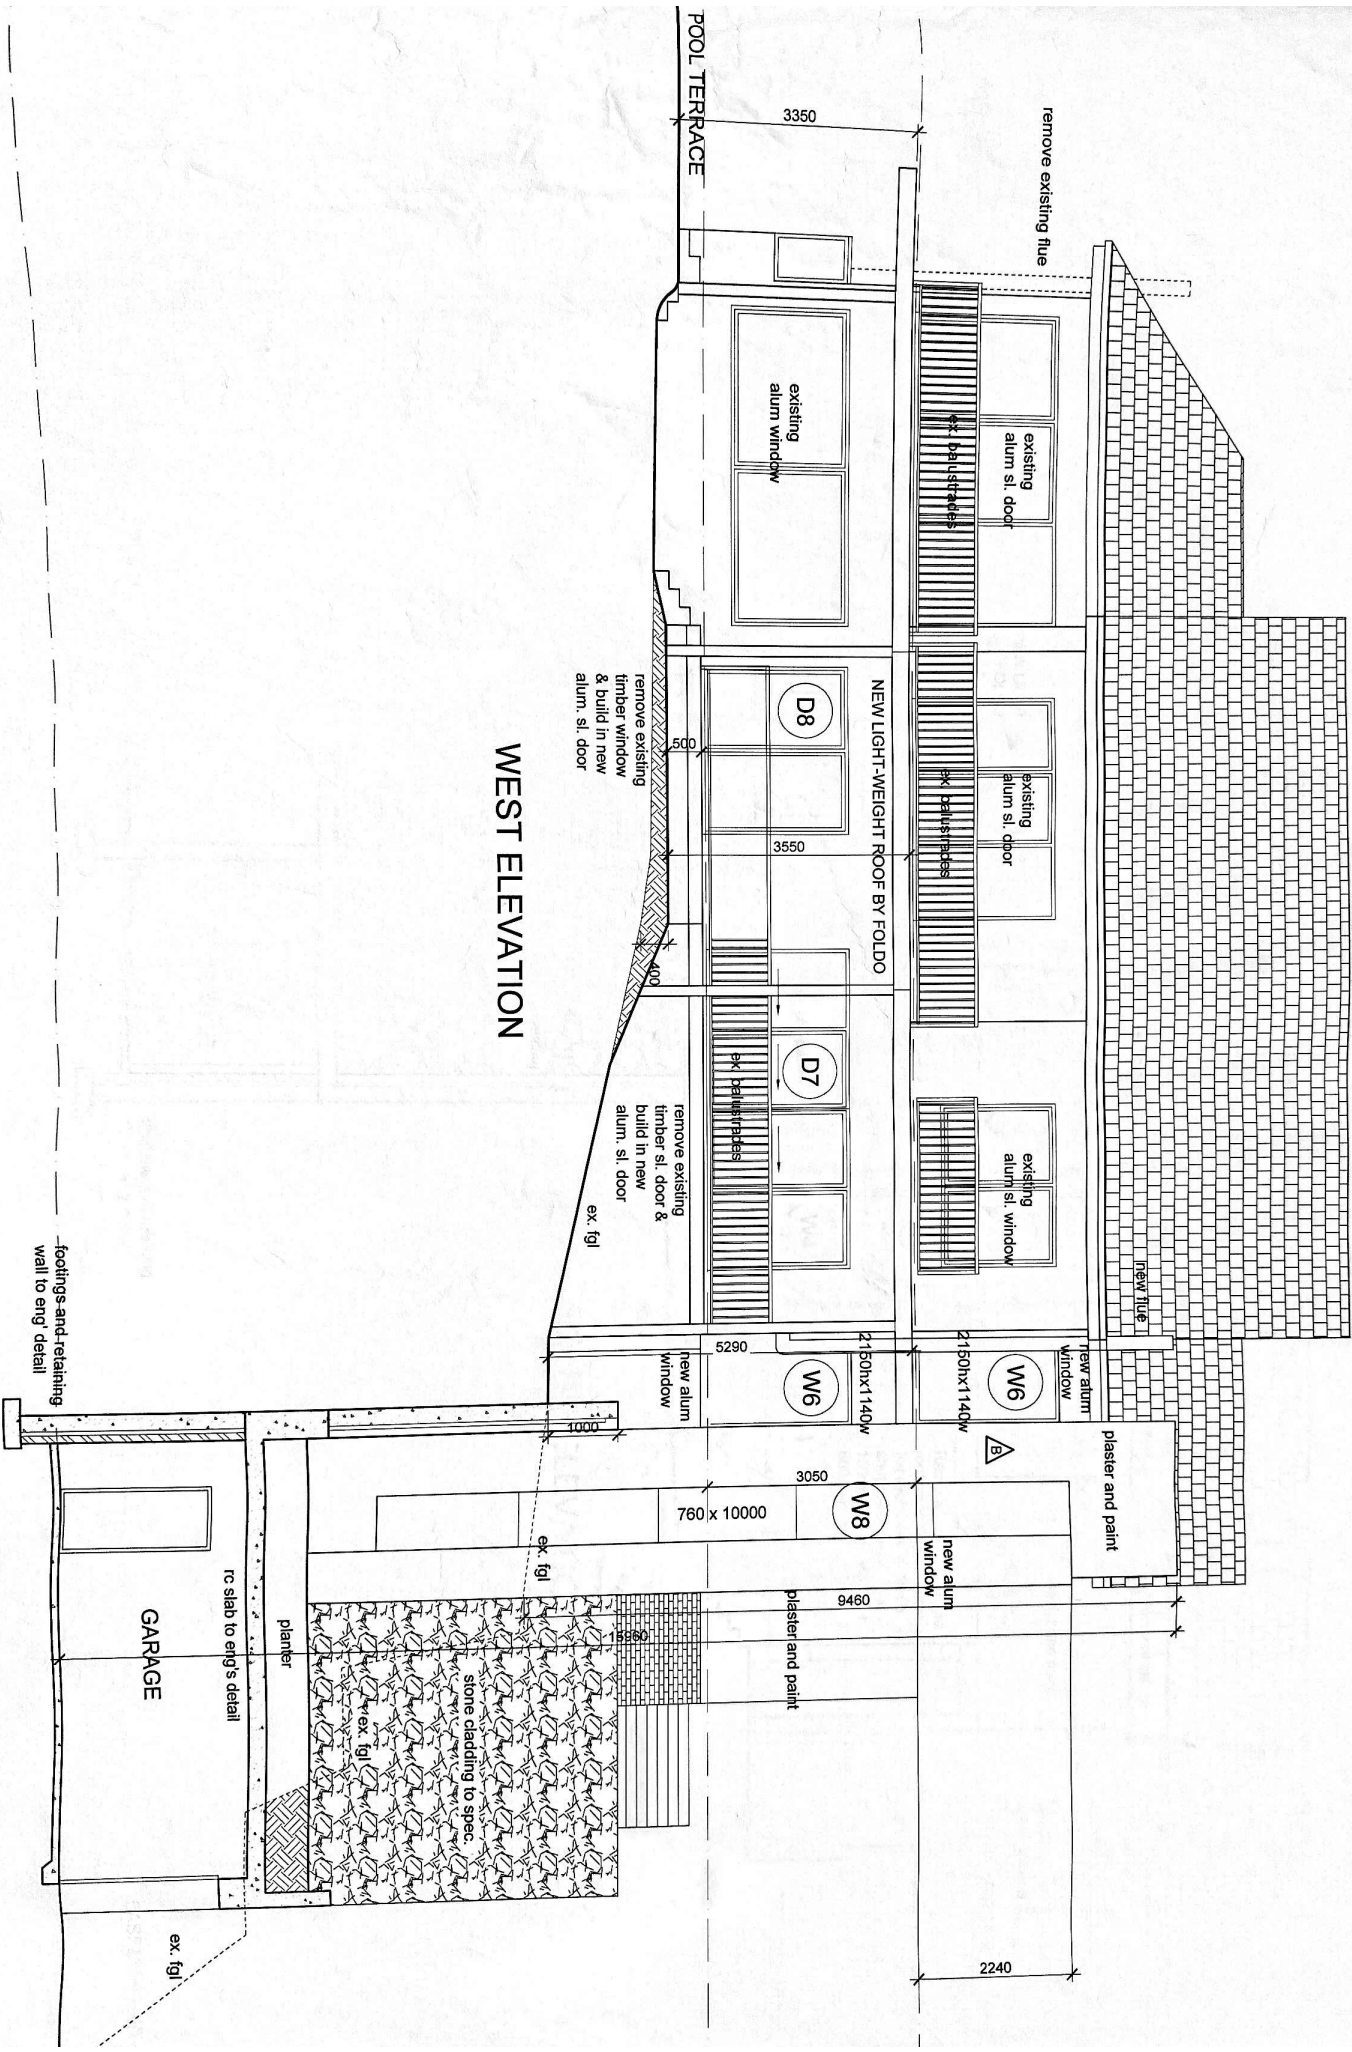

footings and retaining wall to eng' detail