




USAGE : SPECIAL RESIDENTIAL 1900
 OWNER : ROSEMARY ANNE DRUMMOND
 DIAGRAM : SG 855/1965
 DEED : TRANSFER T. 3207/1988
 ADDRESS : 22 PIONEER ROAD


NOTES :-
 1. Dimensions and areas are subject to amendment on final survey.
 2. Contours and detail from actual survey.
 3. Co-ordinate system WGS 84 & MSL, approximate.
 4. The registered area of the property is 12141 square metres.

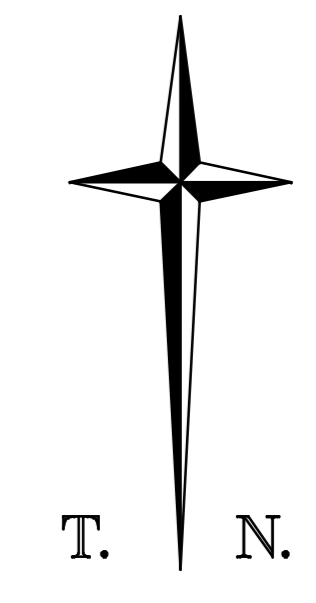

AREAS	
square metres	metres
PTN 1	1839
PTN 2	1801 nett
PTN 3	3600 nett
PTN 4	2162
PTN 5	1882

Plan showing proposed PORTIONS 1-5 and 6 (COMMON LAND) of ERF 1719 KLOOF eThekweni Municipality Outer West Operational Entity Registration Division FT Province of KwaZulu-Natal

SCALE 1:250

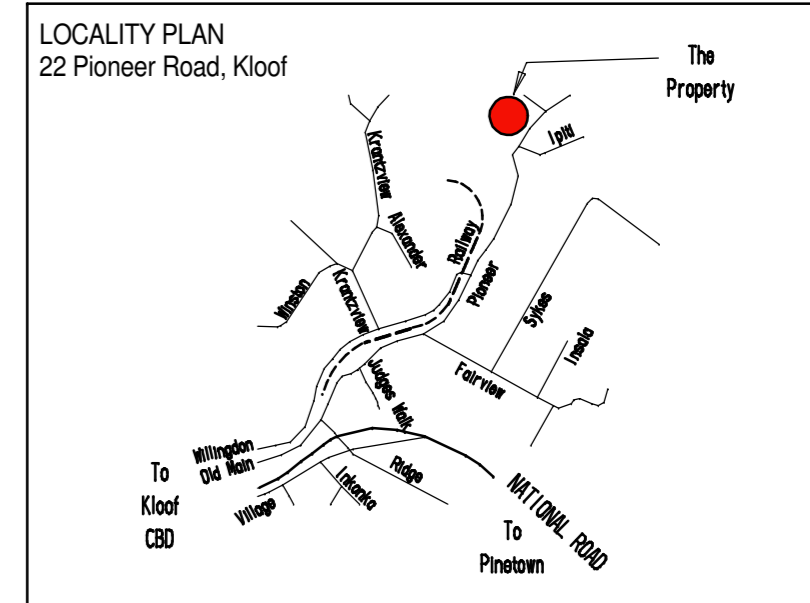

Chris Krause Prepared by :-
Land Surveyors
 Professional Land Surveyors, Township Planners
 Sectional Title Consultants
 Topographical & Engineering Surveyors
 7 Park Lane, Kloof, 3610
 P.O. Box 1411, Kloof, 3640
 Tel: (031) 7646481 Fax: (031) 7644956
 e-mail: chris@cks.co.za

date : SEPTEMBER 2015
 drawn by : CCK approved by : CCK
 plan no. : KLF275/APP/rev1 file no. : KLF 275