


(KAYSERS BEACH ALLOTMENT AREA)  
**GENERAL PLAN NO. 2225/1995**  
 OF SUBDIVISIONS OF ERF 96 KAYSERS BEACH  
 VIDE DIAGRAM NO. 5530/1968, CERTIFICATE OF CONSOLIDATED TITLE NO. 1852/1970  
 AND COMPRISING 36 ERVEN NUMBERED 680 TO 715  
 SITUATE IN KAYSERS BEACH LOCAL AREA  
 ADMINISTRATIVE DISTRICT OF EAST LONDON  
 PROVINCE OF THE CAPE OF GOOD HOPE

S.G. No. 2225/95  
 Approved  
*[Signature]*  
 for  
 Surveyor-General  
 1995-05  
 Approved in terms of  
 of Ordinance 15 of '11  
 Ref. 51/143  
 (Date: 8 March 1995)

SCALE: 1 / 750

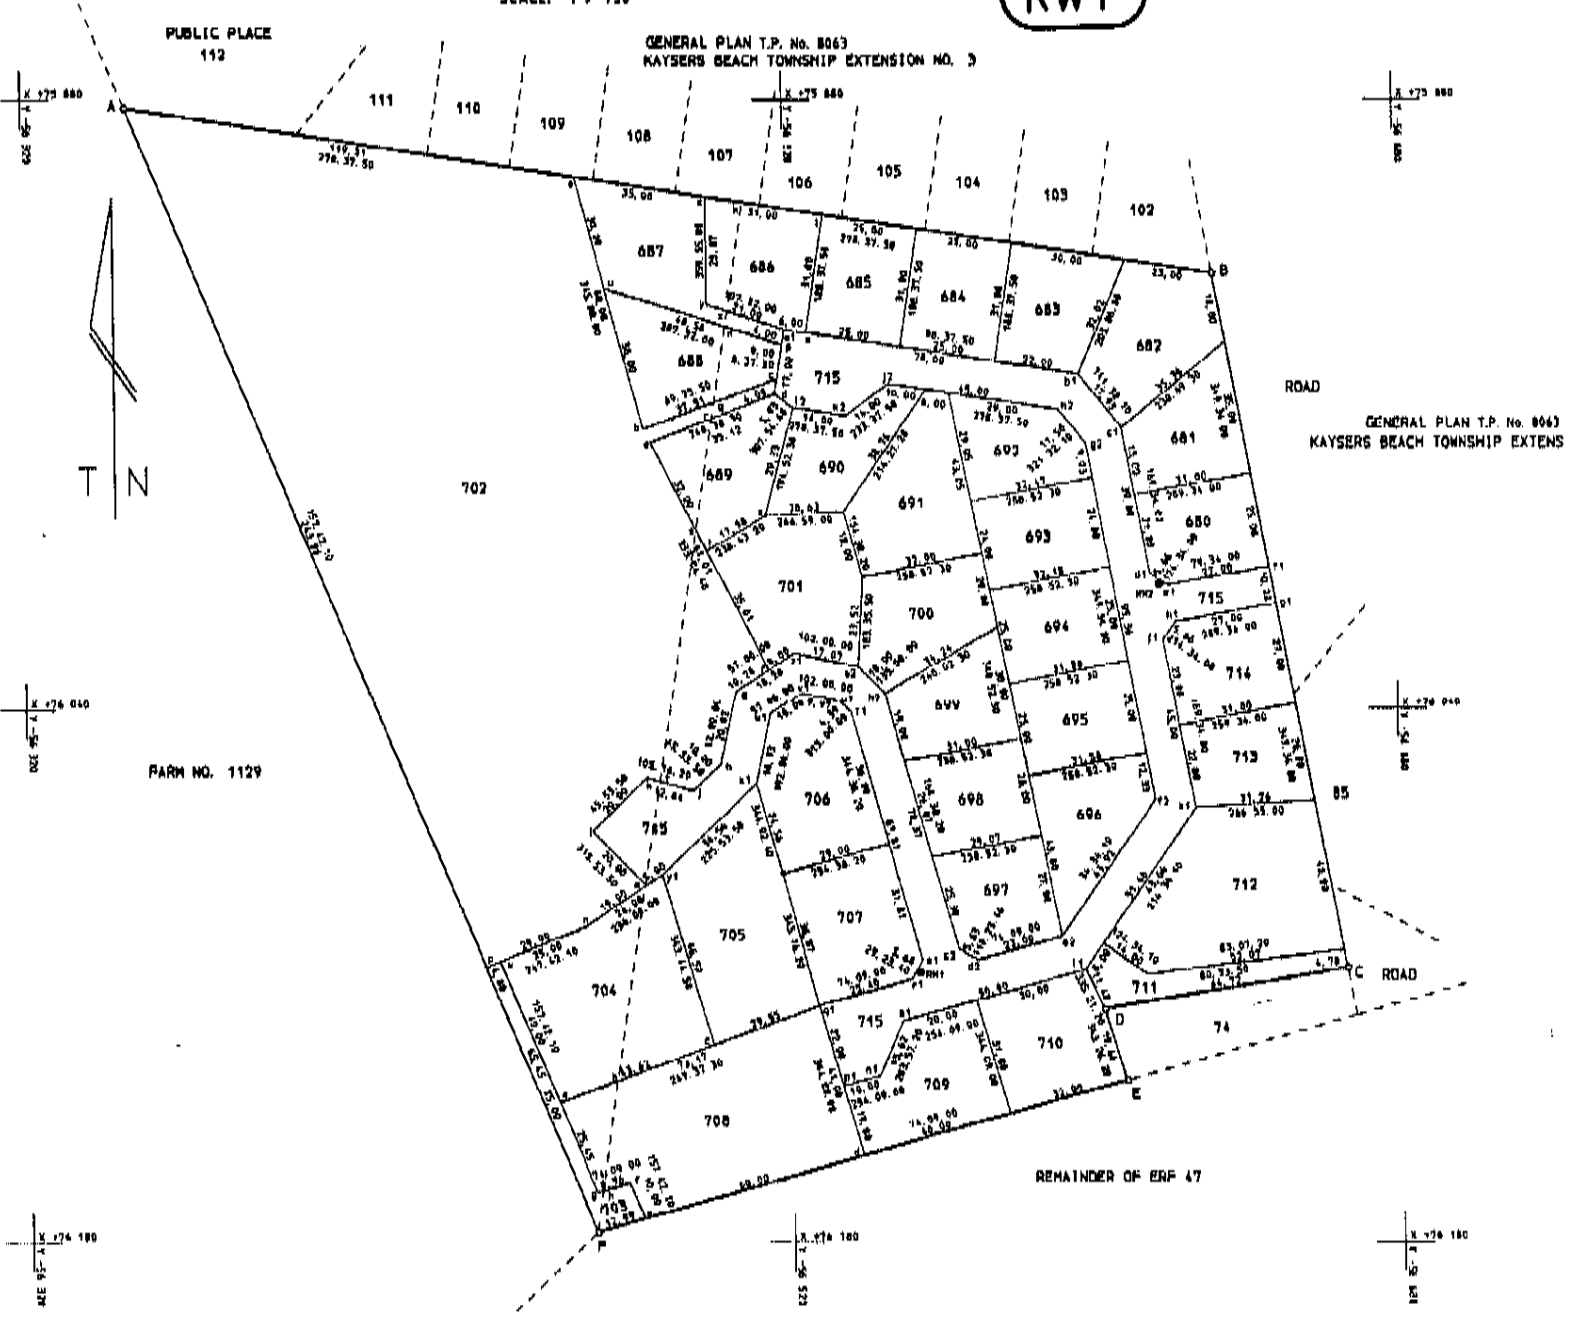

Survey Recor  
 File No. 5 H  
 COMPILATION  
 00-200/WS3

